


NOTES

1. RELATIONSHIP OF IMPROVEMENTS TO BOUNDARIES IS DIAGRAMMATIC ONLY. WHERE OFFSETS ARE CRITICAL THEY SHOULD BE CONFIRMED BY FURTHER SURVEY.
2. CONTOURS SHOWN DEPICT THE TOPOGRAPHY EXCEPT AT SPOT LEVELS SHOWN. CONTOURS DO NOT REPRESENT THE EXACT LEVEL AT ANY PARTICULAR POINT.
3. SERVICES SHOWN THEREON HAVE BEEN DETERMINED FROM VISUAL EVIDENCE ONLY. PRIOR TO ANY DEMOLITION, EXCAVATION OR CONSTRUCTION ON THE SITE THE RELEVANT AUTHORITY SHOULD BE CONTACTED TO ESTABLISH DETAILED LOCATION AND DEPTH.
4. THE INFORMATION IS ONLY TO BE USED AT A SCALE ACCURACY OF 1:400. TREE LOCATION ARE ONLY ACCURATE TO +/-0.75M
5. BEARING AND DISTANCES ARE BY TITLE AND/OR DEED ONLY. NO BOUNDARY INVESTIGATION HAS BEEN CARRIED OUT.
6. THIS DRAWING REMAINS THE PROPERTY OF LSW SURVEYORS AND IS SUBJECT TO DESIGN COPYRIGHT LAWS.
7. THIS DRAWING IS NOT TO BE USED FOR ARCHITECTURAL PURPOSES.
8. THIS DRAWING IS FOR COUNCIL'S WORK-AS-EXECUTED RECORDS ONLY AND IS NOT TO BE PROVIDED TO THIRD PARTIES WITHOUT WRITTEN PERMISSION FROM LSW SURVEYORS.

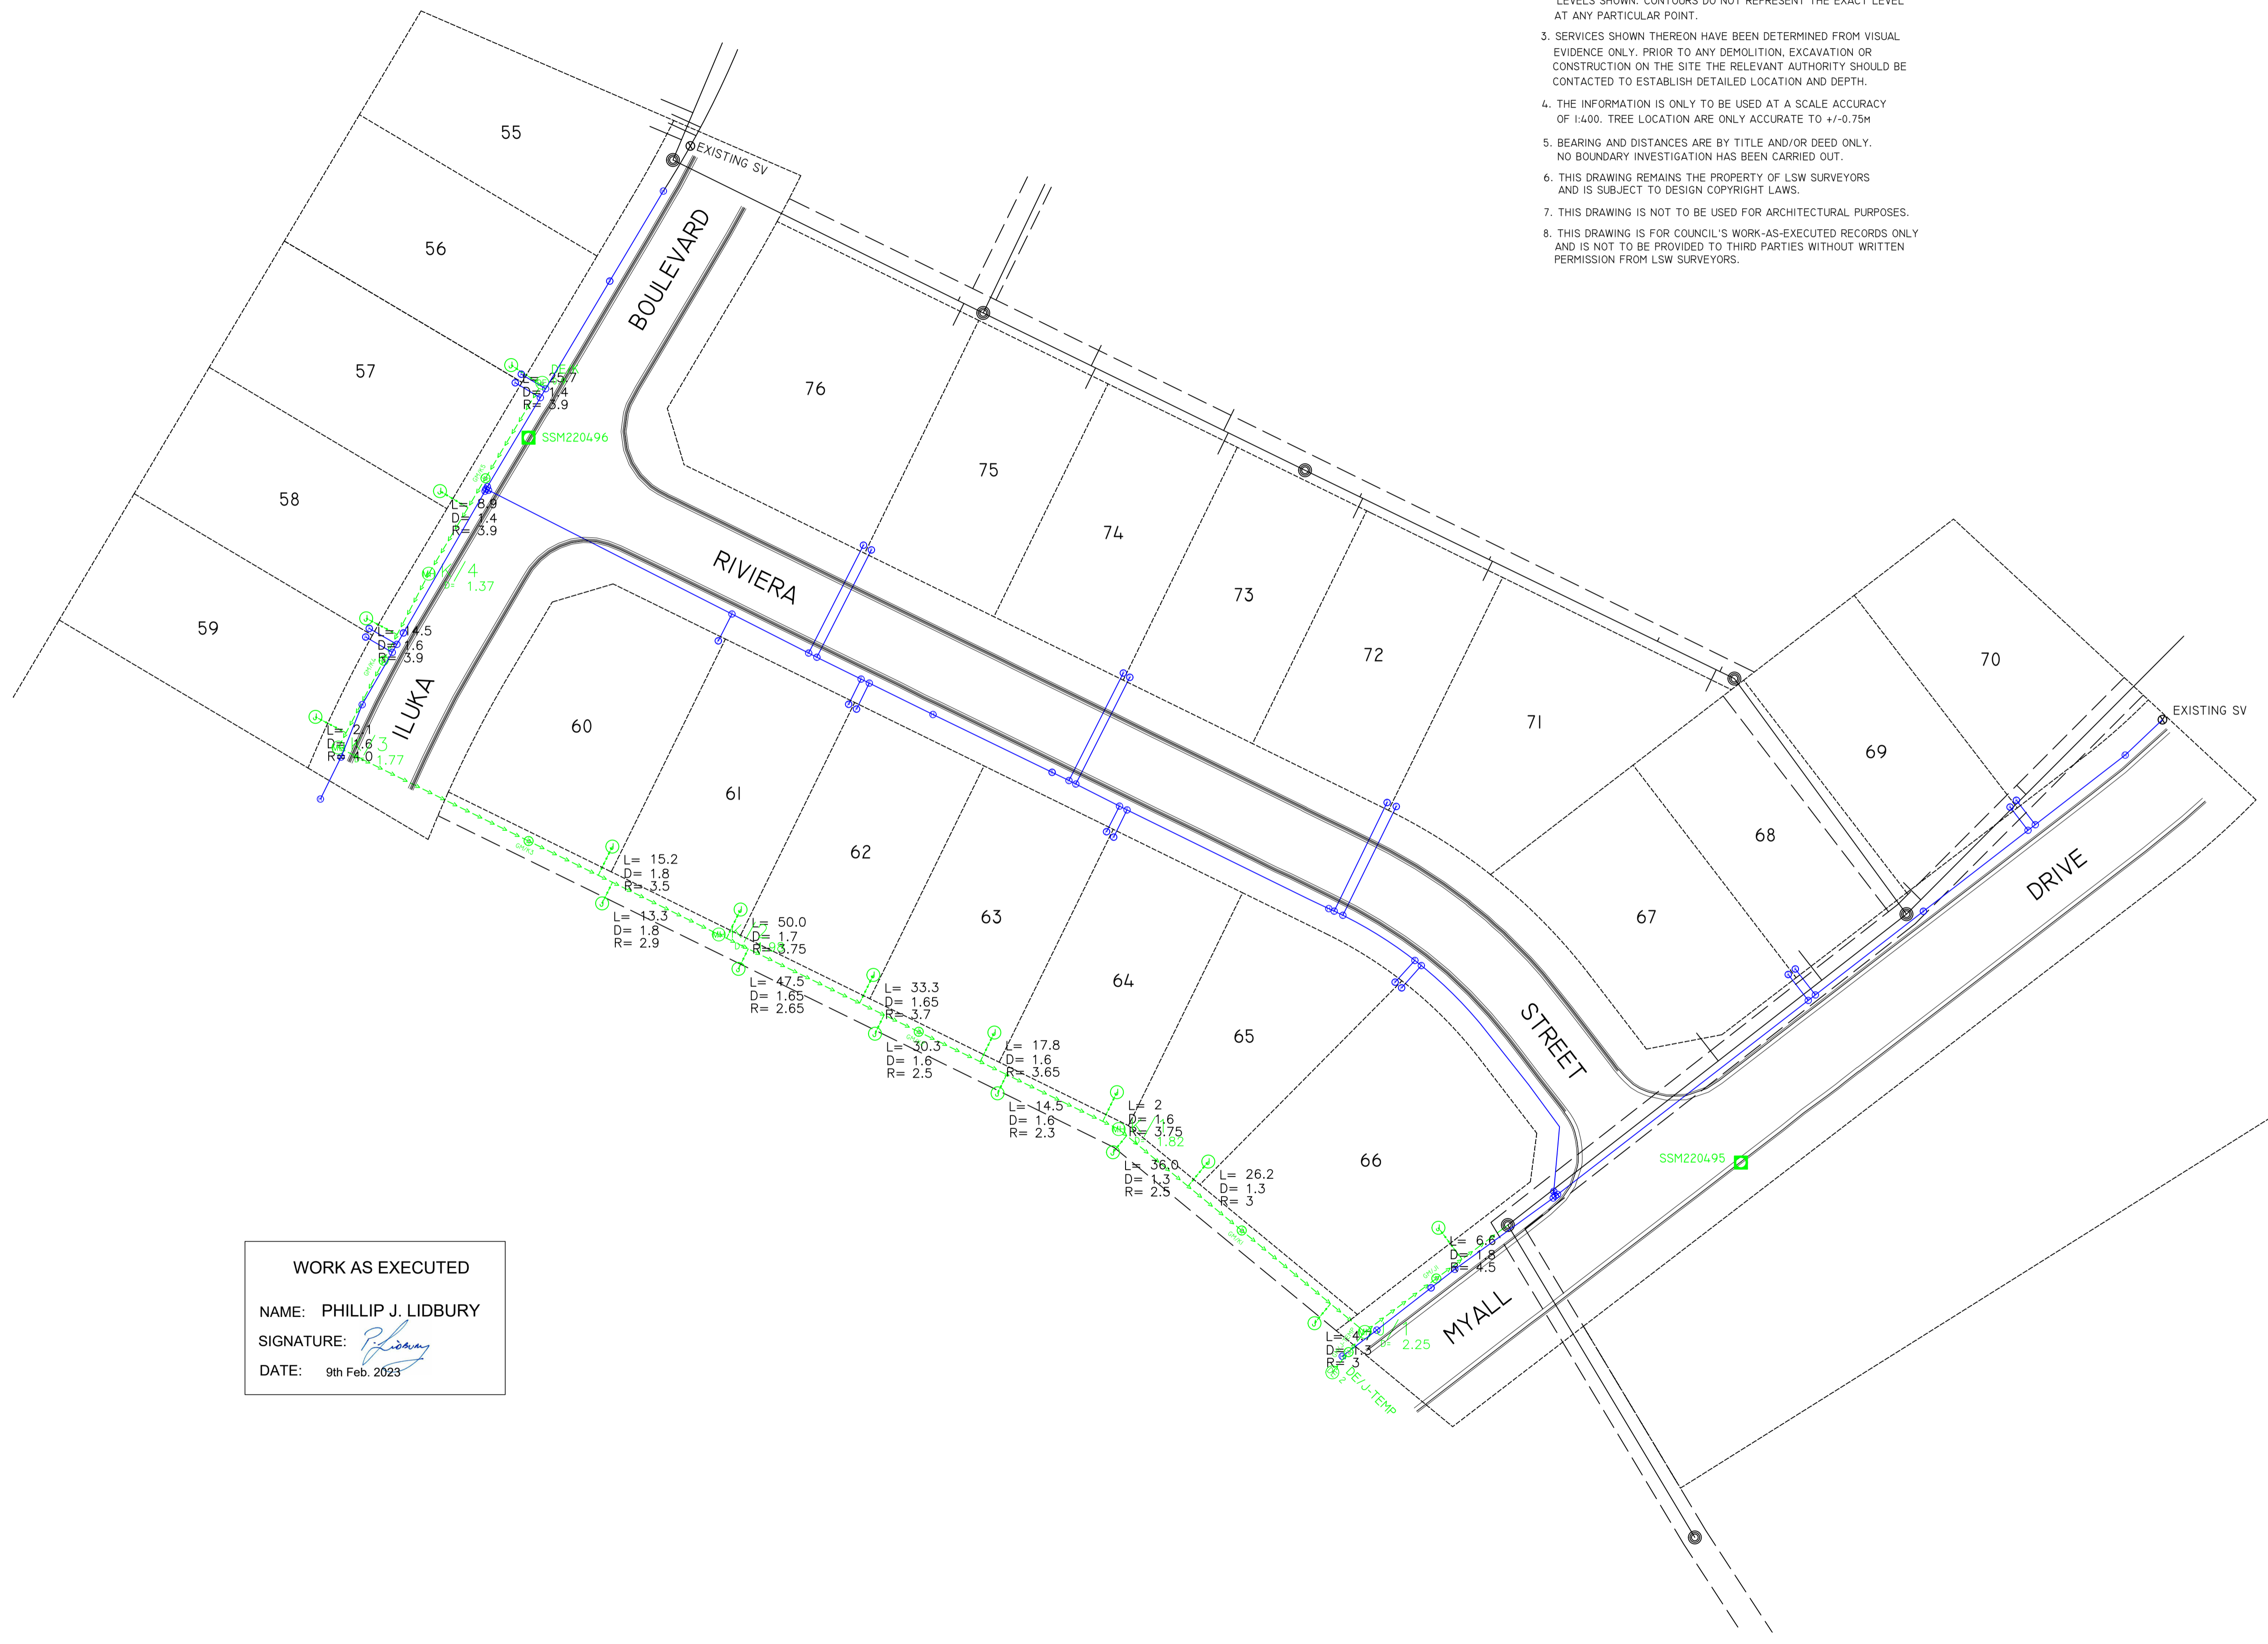

LEGEND OF LINES AND SYMBOLS

- WATER_MAIN
- AIR_RELEASE_VALVE_WATER
- STOP_VALVE_WATER
- SCOUR_VALVE_WATER
- HYDRANT
- TEE
- REFLUX_VALVE_WATER
- END_CAP
- TAPER_WATER
- WATER_SERVICE_CONNECTION
- WATER_MAINS_COCK
- REUSE_MAIN
- REUSE_TEE
- REUSE_STOP_VALVE
- REUSE_SCOUR_VALVE
- REUSE_END+CAP
- REUSE_AIR_RELEASE_VALVE
- IRRIGATION_POINT
- REUSE_SERVICE_CONNECTION
- REUSE_MAINS_COCK
- GRAVITY_MAIN
- DEAD_END
- RODDING_ACCESS_POINT
- MANHOLE
- SEWER_JUNCTION
- REFLUX_VALVE_SEWER
- SCOUR_VALVE_SEWER
- STOP_VALVE_SEWER
- AIR_RELEASE_VALVE_SEWER
- RISING_MAIN
- SEWER_VACUUM_MAIN
- JUMP
- VACUUM_SEWER_WYE
- VACUUM_STOP_VALVE_SEWER
- SEWER_VACUUM_POT
- VACUUM_SEWER_END_CAP
- CERM_DEAD_END
- COMMON_EFFLUENT_RISING_MAIN
- CERM_TAPER
- CERM_TEE
- CERM_Y
- CERM_BOUNDARY_KIT
- WAE_EASEMENT_SEWER_WATER
- WAE_EASEMENT_OTHER
- STORMWATER PIT
- TELECOM MAIN
- ELEC
- SSM/PM

WORK AS EXECUTED
 NAME: PHILLIP J. LIDBURY
 SIGNATURE: *[Signature]*
 DATE: 9th Feb. 2023

NOTE: The contractor shall check and verify all works on site (including works by others) before commencing any works. All discrepancies are to be reported to the Project Manager or LSW Surveyors prior to commencing work. Do not scale dimensions from the plan. All dimensions to be confirmed by dimensions from the plan. All dimensions to be confirmed by LSW Surveyors.

HORIZONTAL
 CO-ORDINATE SYSTEM: MGA (GDA2020)
 MARKS ADOPTED: PM69646
 EAST: 455773.512 NORTH: 6435724.515
 PLOT FILE/DWG No.: F:\D525V5325WAE\STAGE2\5325S2-WAE-W&S.DWG

VERTICAL
 DATUM: AHD
 BENCHMARK: PM69646
 R.L.: 11.793
 DRAWN/CHECKED: HD

WORK AS EXECUTED
WATER & SEWER RETICULATION
STAGE 2 "SUMMER GREEN"
LOT 72 DPI273289
MYALL DRIVE, FORSTER

LSW SURVEYORS
 SURVEYORS, PLANNERS & ENGINEERS
 1ST FLOOR, 3 WHARF ST. FORSTER 2428
 PO BOX 510 FORSTER NSW 2428
 PH: (02) 6554 7988
 EMAIL: CONSULT@LSWSURVEYORS.COM.AU
 WEBSITE: WWW.LSWSURVEYORS.COM.AU

SCALES
 HORIZONTAL: 1:400
 VERTICAL: N/A
 SHEET SIZE: A1
 FIELD SHEETS
 DATE OF SURVEY: 22/09/2022

COUNCIL: MID-COAST
 DA NUMBER: WR2021/6261
 DATE: 09/02/2023

SHEET 1 OF 2
 FILE No.: 5325

ISSUE	DATE	COMMENTS
A	09/02/2023	FIRST ISSUE

A/2

J/1

J/1

K/1


K/2

K/3


K/4

K/DE

WORK AS EXECUTED
 NAME: PHILLIP J. LIDBURY
 SIGNATURE: *[Signature]*
 DATE: 9th Feb. 2023

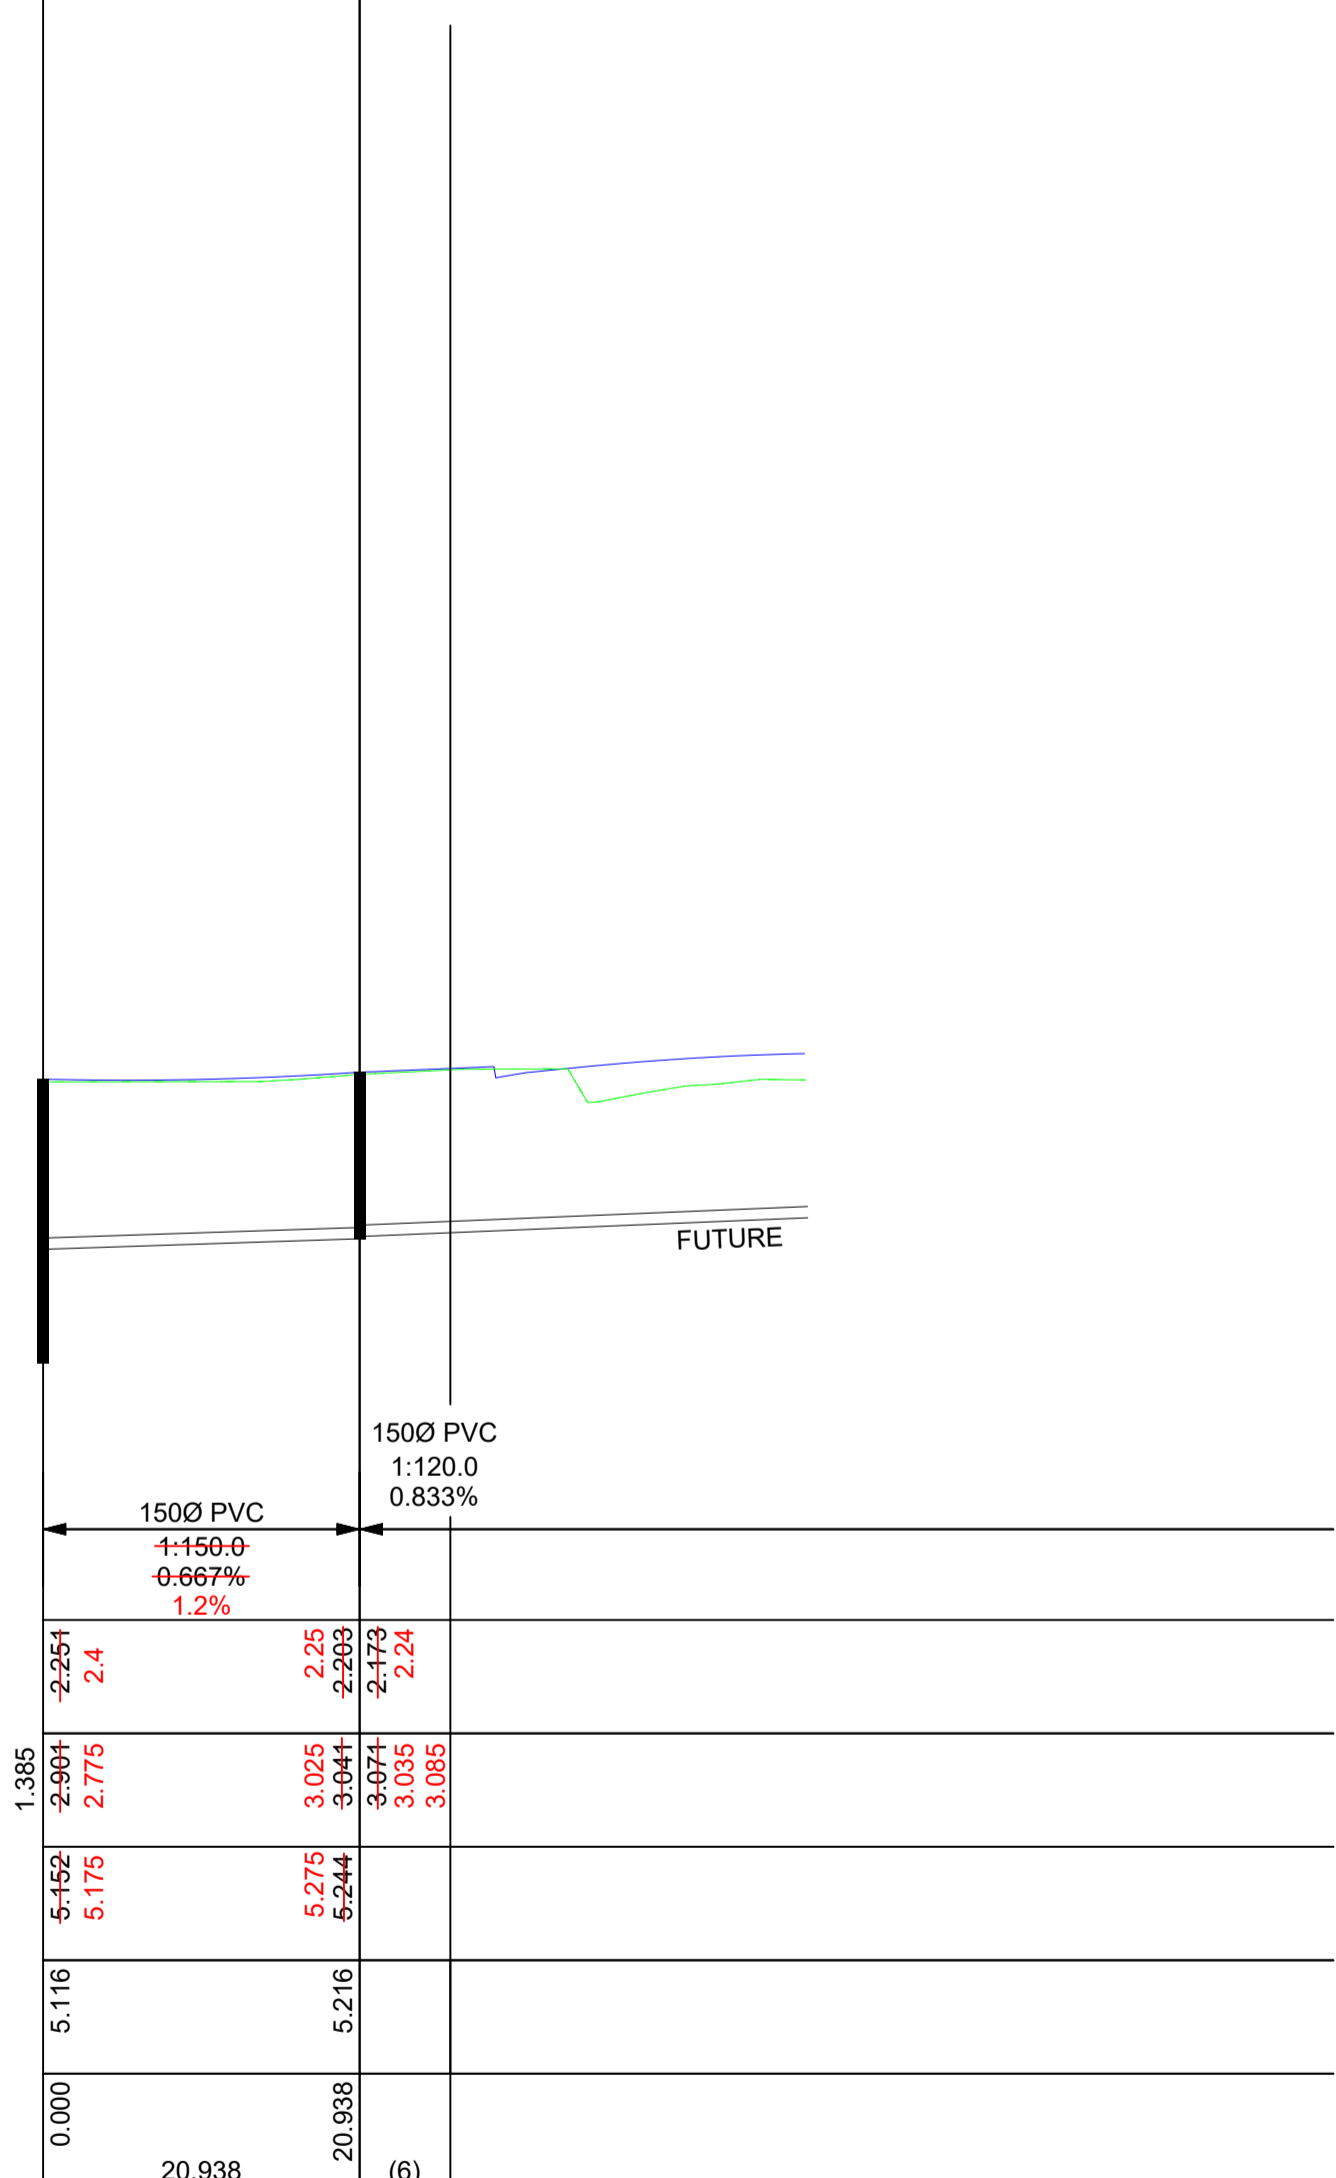

SEWER LINE J
 SCALES: HORIZONTAL 1:500 VERTICAL 1:100

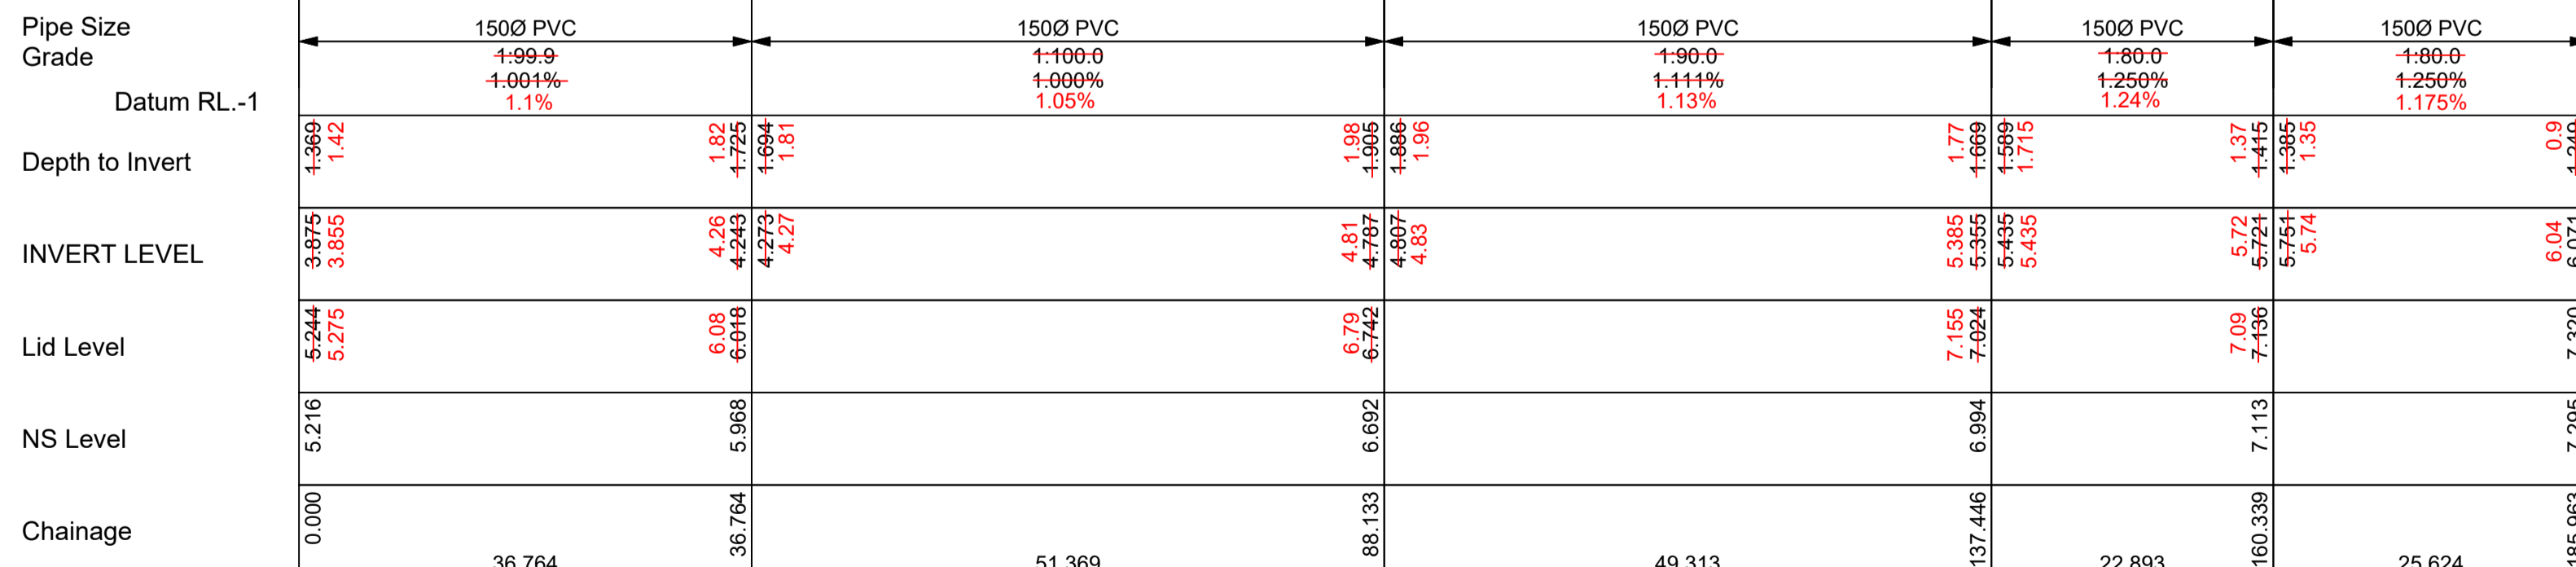

SEWER LINE K
 SCALES: HORIZONTAL 1:500 VERTICAL 1:100

NOTE: The contractor shall check and verify all works on site (including works by others) before commencing any work. All discrepancies are to be reported to the Project Manager or LSW Surveyors prior to commencing work. Do not scale dimensions from the plan. All dimensions to be confirmed by dimensions from the plan. All dimensions to be confirmed by LSW Surveyors.

LSW Surveyors A.B.N. 17 619 183 309 All rights reserved. This work covered by all copyright and cannot be reproduced or copied in any form or by any means (graphic, electronic or mechanical including photocopying) without the written permission of LSW Surveyors. Any license, express or implied, to use this document for any purpose what so ever is restricted to the terms of the written agreement between LSW Surveyors and the instructing party.

Liability limited by a scheme approved under Professional Standards Legislation

HORIZONTAL
 CO-ORDINATE SYSTEM: MGA (GDA2020)
 MARKS ADOPTED: PM69646
 EAST: 455773.512 NORTH: 6435724.515

PLOT FILE/DWG No.:
 F:\D525V525WAE\STAGE2\5325S2-WAE-W&S.DWG

VERTICAL
 DATUM: AHD
 BENCHMARK: PM69646
 R.L.: 11.793

DRAWN/CHECKED:
 HD

WORK AS EXECUTED
 STAGE 2 "SUMMER GREEN"
 LOT 72 DPI273289
 MYALL DRIVE, FORSTER



LSW SURVEYORS
 1ST FLOOR, 3 WHARF ST. FORSTER 2428
 PO BOX 510 FORSTER NSW 2428
 PH: (02) 6554 7988
 EMAIL: CONSULT@LSWSURVEYORS.COM.AU
 WEBSITE: WWW.LSWSURVEYORS.COM.AU

SCALES
 HORIZONTAL: 1:400
 VERTICAL: N/A
 SHEET SIZE: A1

FIELD SHEETS
 DATE OF SURVEY: 22/09/2022

COUNCIL: MID-COAST
 DA NUMBER: WR2021/6261
 DATE: 09/02/2023

SHEET 2 OF 2
 FILE No.: 5325

ISSUE	DATE	COMMENTS
A	09/02/2023	FIRST ISSUE